



LOWER LEVEL FLOOR PLAN  
1" = 30'-0"

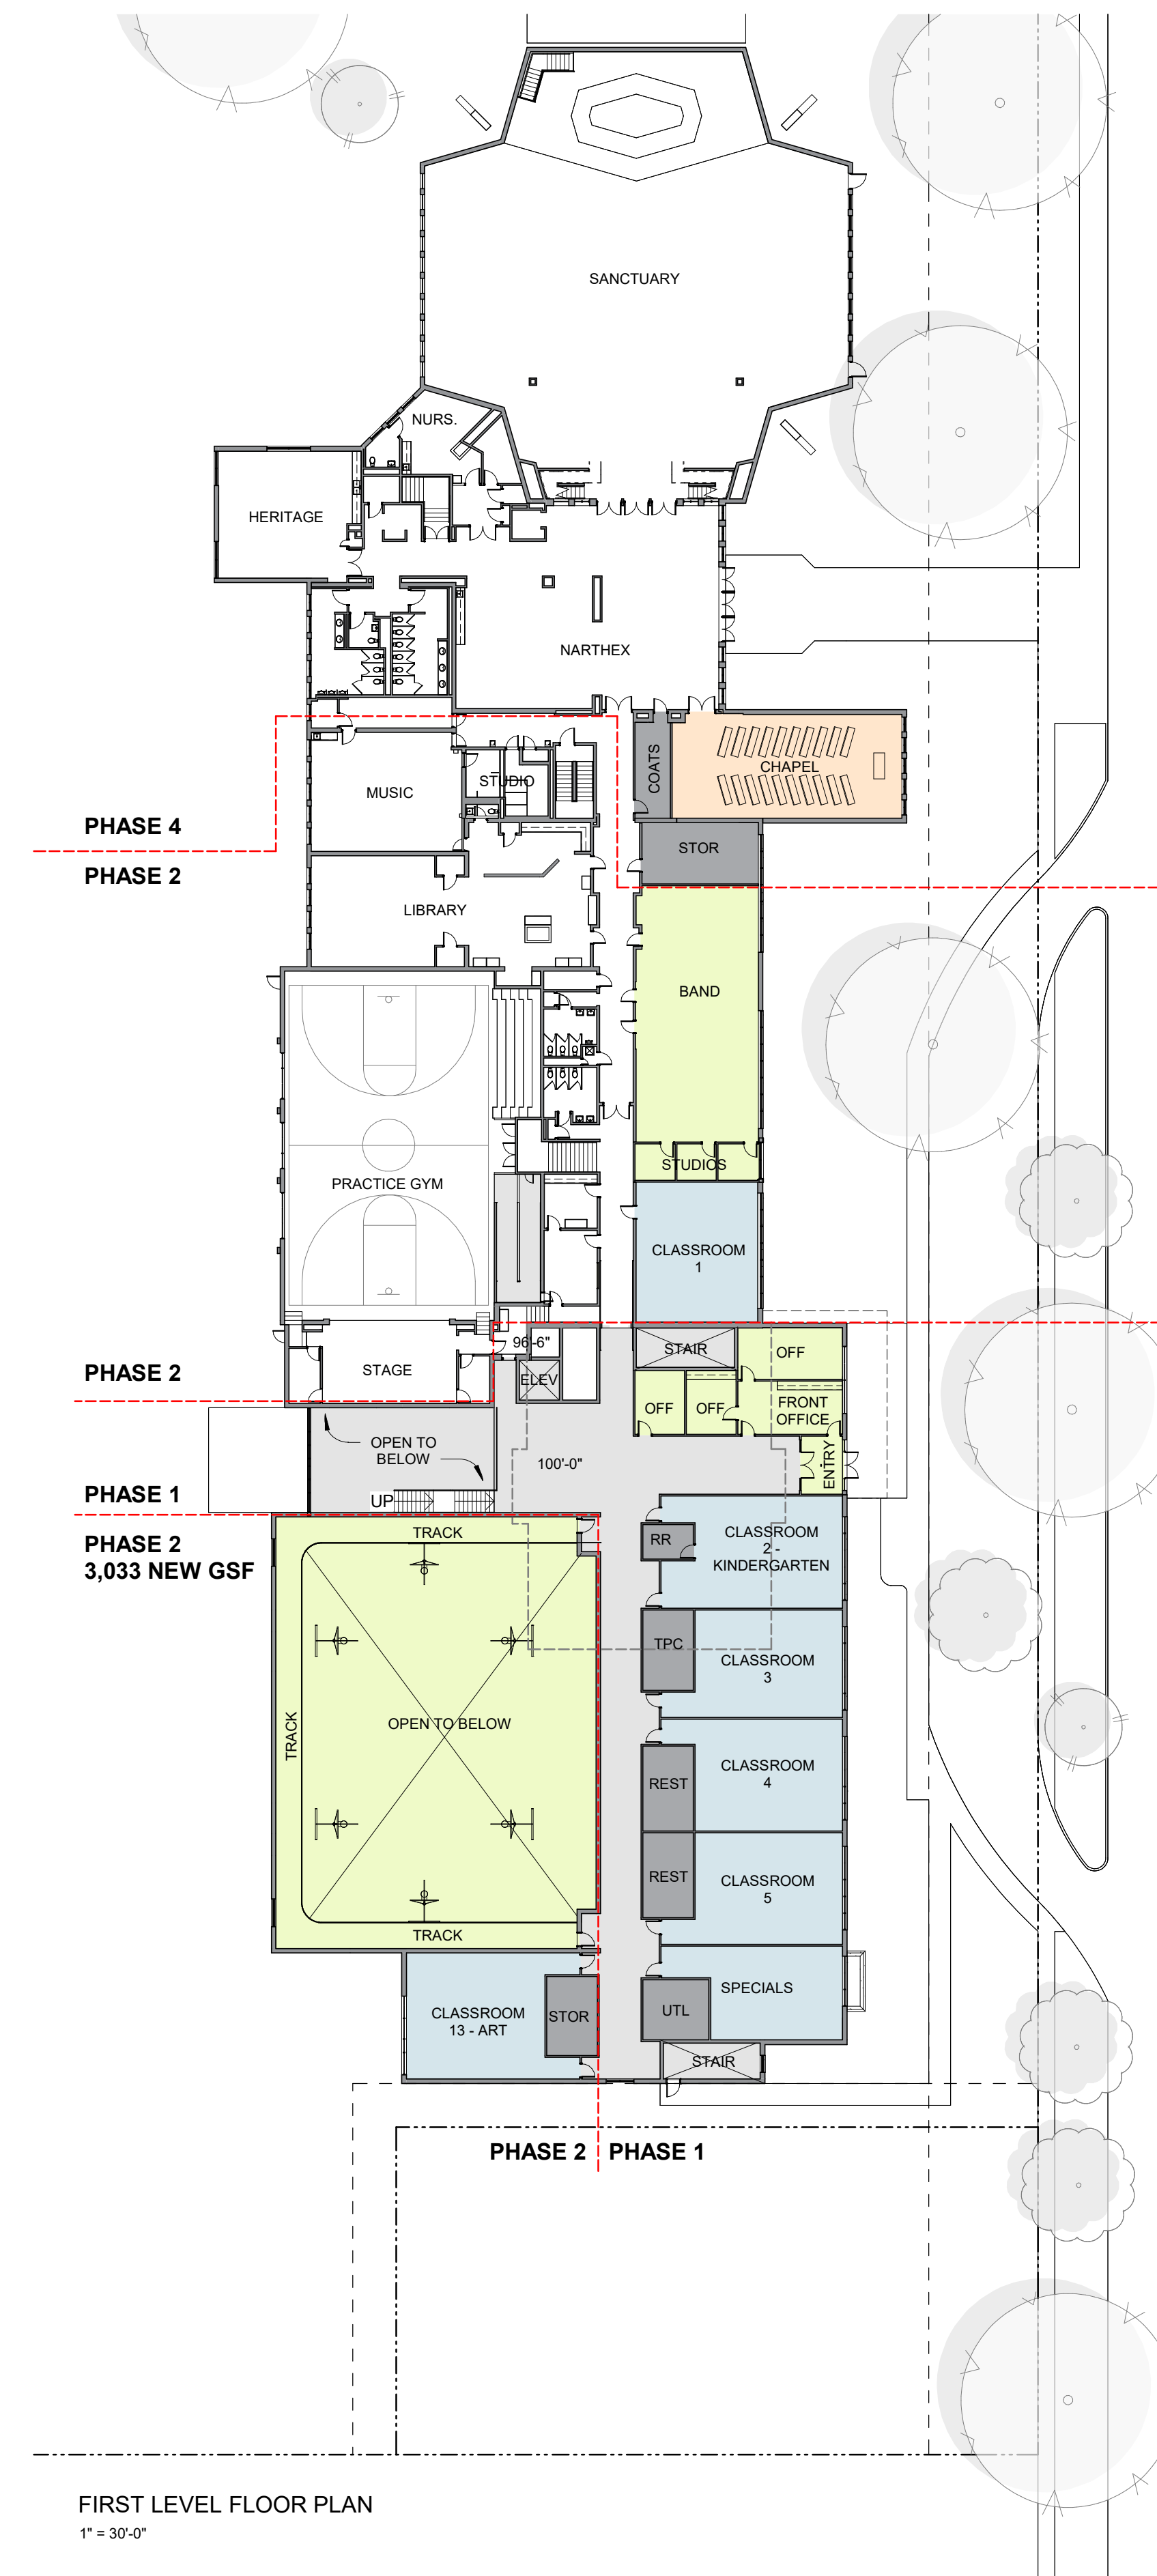

FIRST LEVEL FLOOR PLAN  
1" = 30'-0"

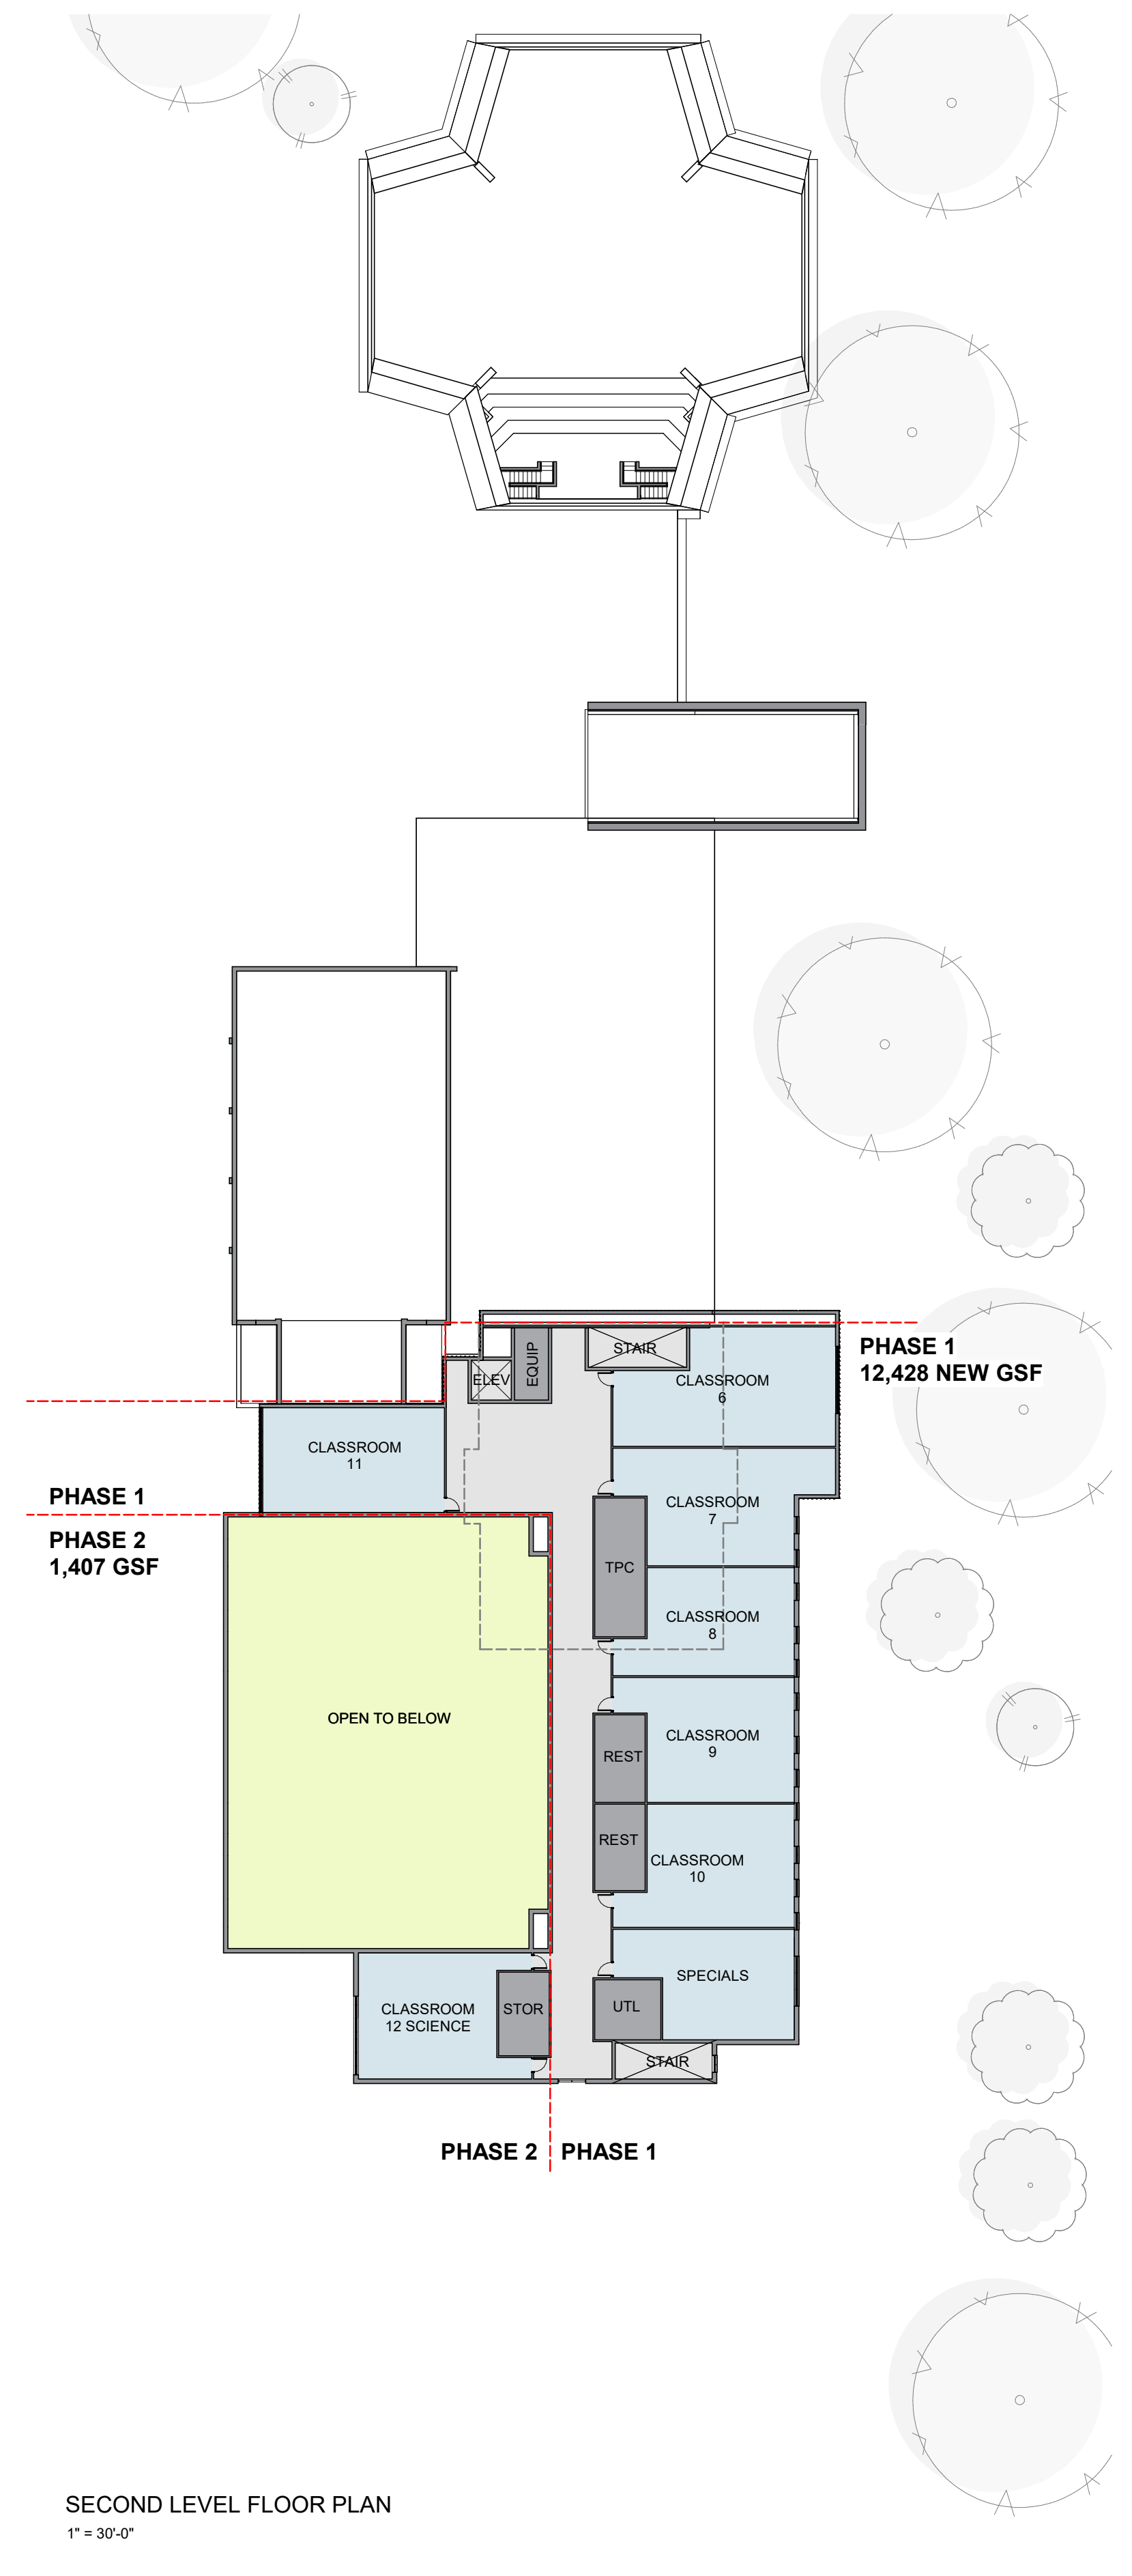

SECOND LEVEL FLOOR PLAN  
1" = 30'-0"



**PRELIMINARY DATA**

PHASE 1:	PHASE 2:	PHASE 3:	PHASE 4:	END TOTAL:		
-11 New Classrooms -2 New Specials Rooms -2-4 New Locker Rooms -New Youth Space -Relocated School Office	-2 New Classrooms -New Gym (84x50 Court) -New Youth Commons -Relocated Band & Studios	-Expanded Cafeteria -ADA Access to Practice Gym -Renovated Storage	-New Chapel -Renovated & Expanded Church Office and Meeting Areas	-13 Classrooms -2 New Specials Rooms -2-4 New Locker Rooms -2 New Youth Spaces -New Gym -Relocated Band & Studios -Relocated Office	-Expanded Cafeteria -Expanded & Reconfigured Kitchen -New Chapel -Renovated and Expanded Church Office and Meeting Areas	
34,576 NEW GSF 270 RENOVATED GSF	13,402 NEW GSF 2,977 RENOVATED GSF	6,373 RENOVATED GSF	1,174 NEW GSF 5,656 RENOVATED GSF	49,152 NEW GSF 15,006 RENOVATED GSF		

**Floor Plans - All Phases**

As indicated  
2024.04.17  
AS107

